

EMERGENCY EXIT









39'-8 3/4"



FIRE LANE

FIRE LANE

FIRE LANE

Theater

-  Stage Telephone
-  House Lights
-  120V-20A SINGLE PHASE
-  Portable AC On/Off Power
-  Stage Bell & Red Light
-  Security Camera
-  FIRE ALARM CONTROL PANEL
-  FIRE EXTINGUISHER

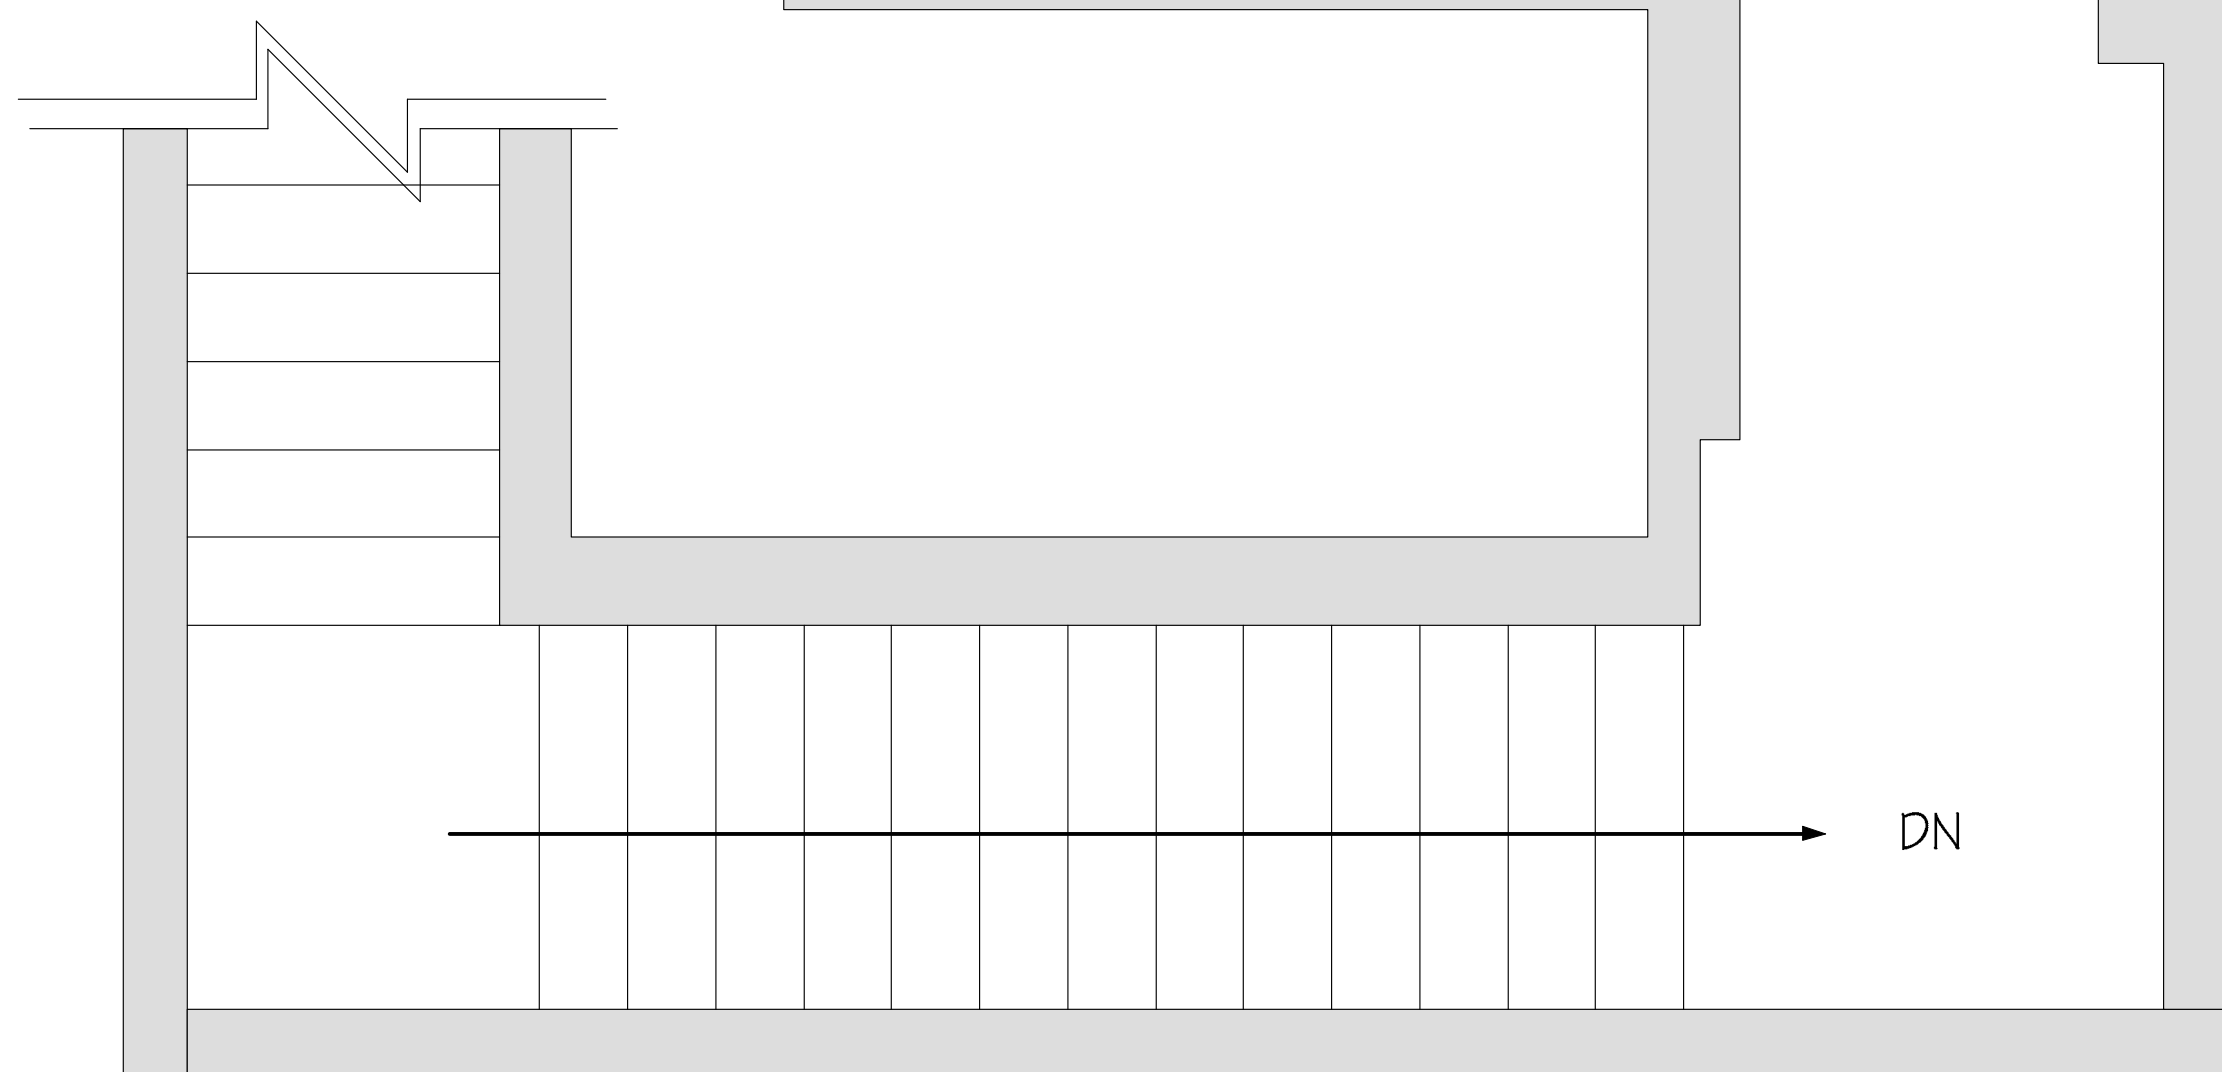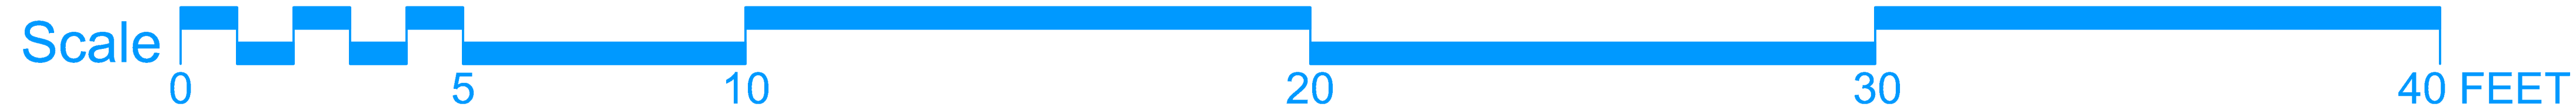

120V-20A SINGLE PHASE

120V-20A SINGLE PHASE

120V-20A SINGLE PHASE


120V-20A SINGLE PHASE

AC On/Off

House Lights

FIRE EXTINGUISHER

to Offices

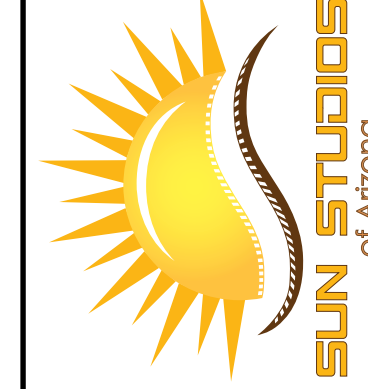 <p>SUN STUDIOS of Arizona</p>		<p>1425 W 14th St Tempe, AZ 85281 tel: (480) 565-7040 info@SunStudiosAZ.com</p>		<p>Date: _____ Scale: 1/2" = 1' Sheet Size: E</p>		<p>Production Designer: _____ Art Director: _____ Set Designer: _____ Set Decorator: _____ Const. Coordinator: _____</p>		<p>SHEET: 1 OF 1</p>		<p>Drawing Title: _____ Set / Location: _____ Episode: _____</p>		<p>Production: _____</p>	
<p>Stage layout, Art Department and Production Design services provided by: Kim Bailey / Production Designer (818) 370-1577 info@kimbailey.com</p>													