



Hallway and to Offices

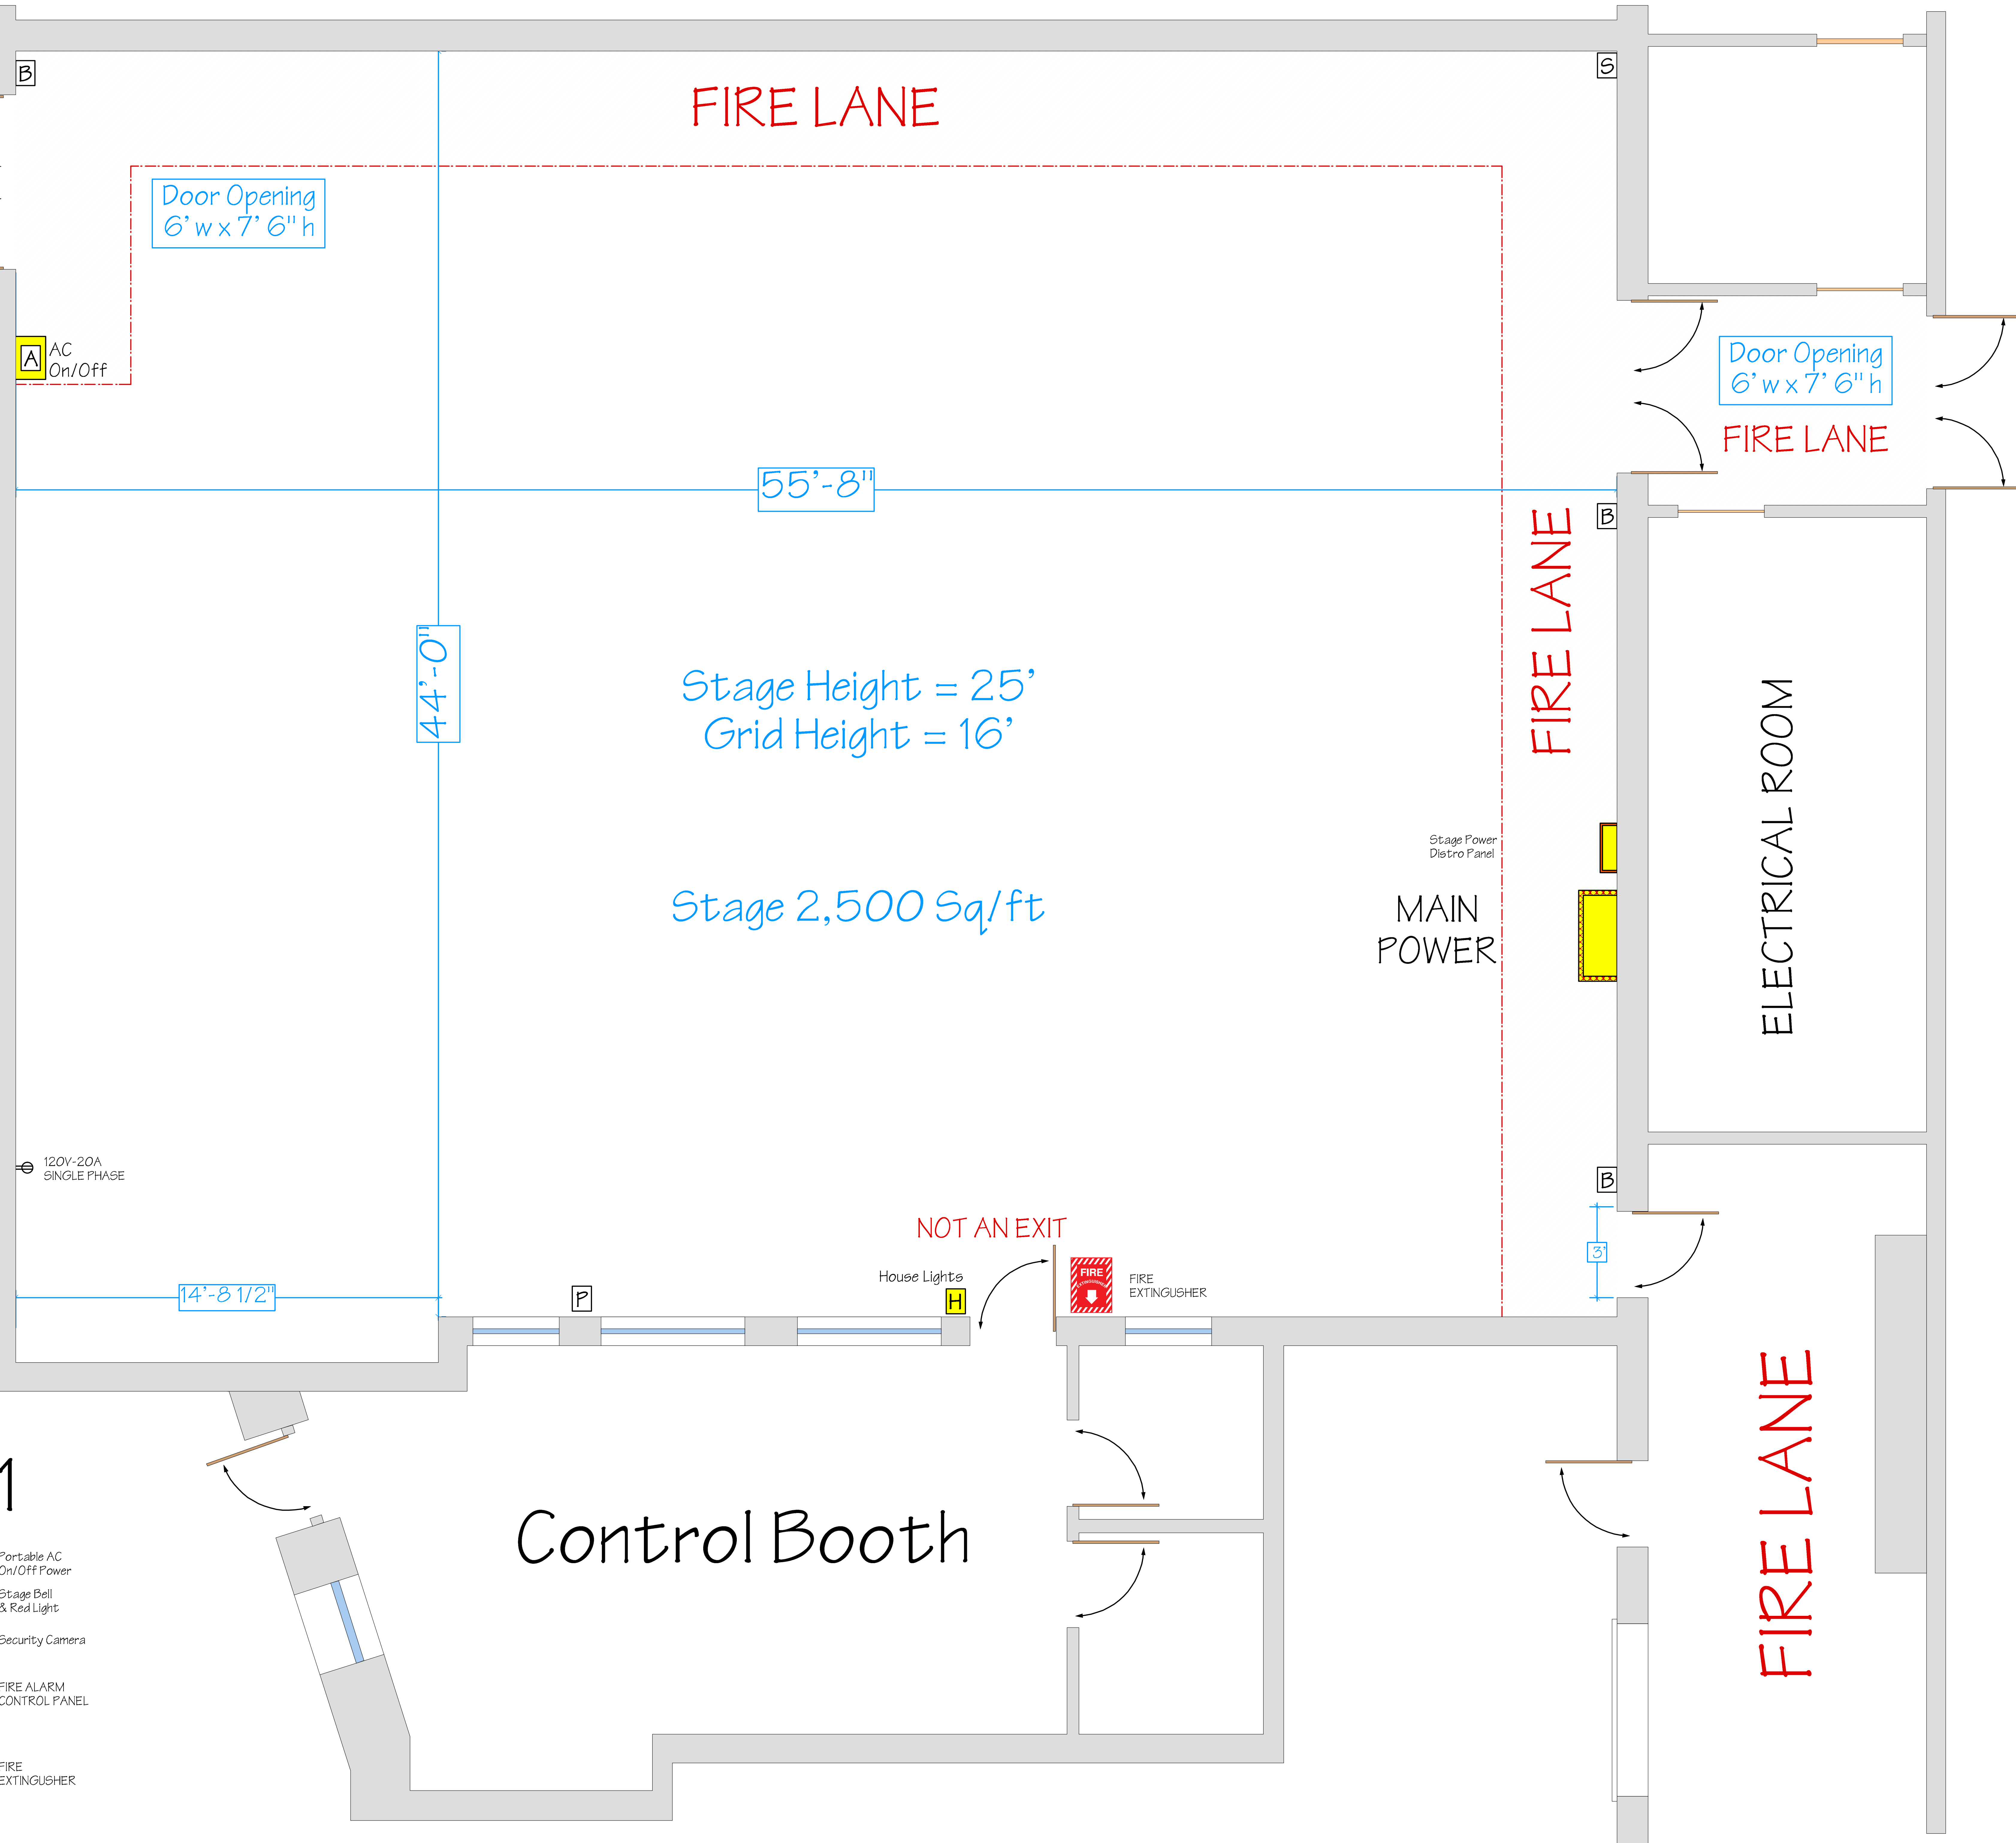

# STAGE 1

- Stage Telephone
- House Lights
- 120V-20A SINGLE PHASE
- Stage Power Distro Panel
- MAIN STAGE POWER 3600 amp Cam Lock or Breaker Panel (as noted)
- Portable AC On/Off Power
- Stage Bell & Red Light
- Security Camera
- FIRE ALARM CONTROL PANEL
- FIRE EXTINGUISHER

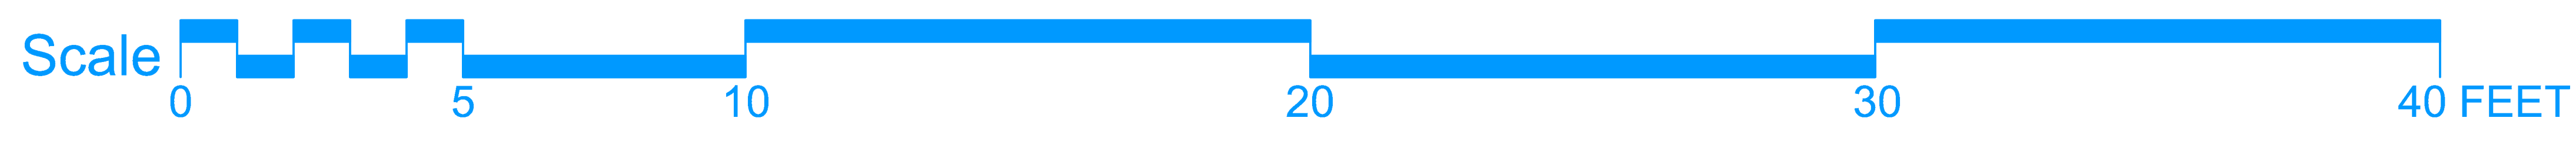

Production:	
Drawing Title:	Episode:
Set / Location:	
SHEET: <b>1 OF 1</b>	
Date:	Production Designer:
1425 W 14th St Tempe, AZ 85281	Art Director:
tel: (480) 565-7040	Set Designer:
info@SunStudiosAZ.com	Set Decorator:
Sheet Size: <b>E</b>	Const. Coordinator:
Scale: 1/2" = 1'	REV:
Stage layout, Art Department and Production Design services provided by: Kim Bailey / Production Designer (818) 370-1577 info@kimbailey.com	