



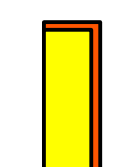
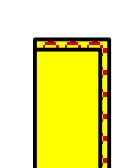





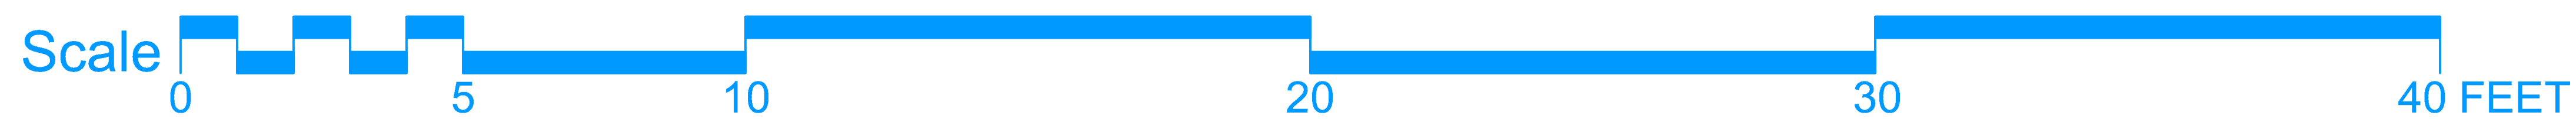



Hallway and to Exit Doors

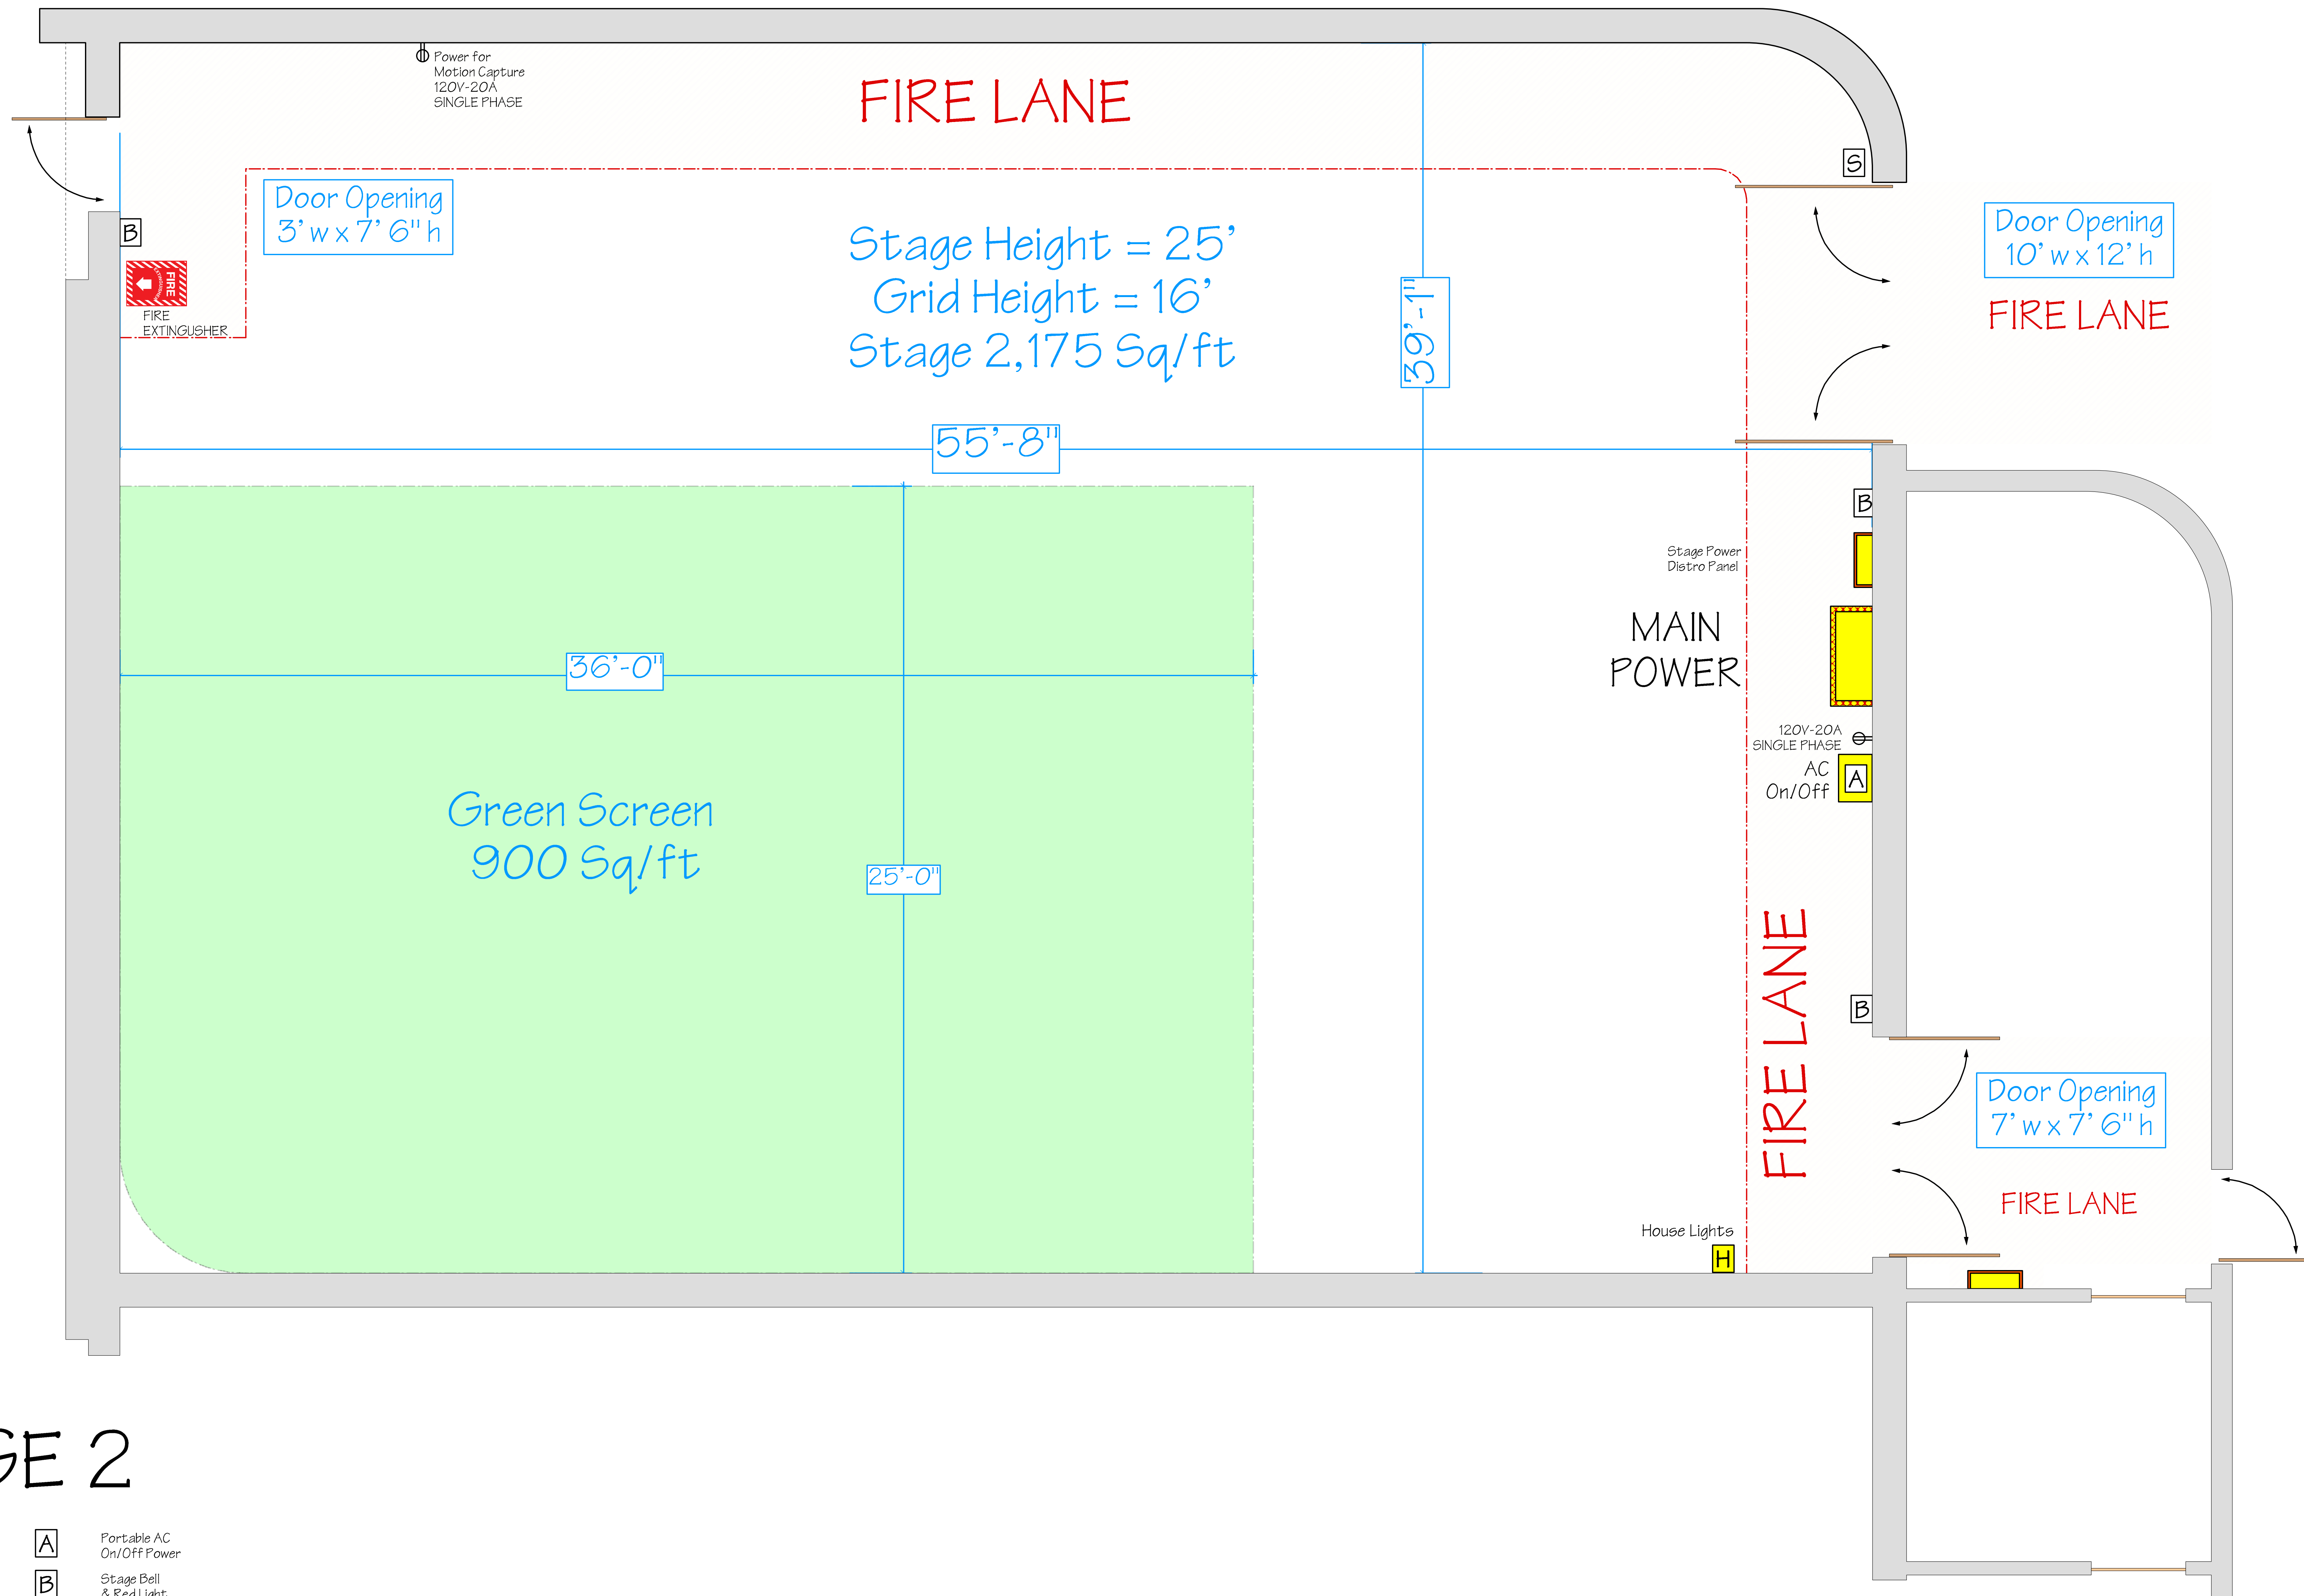

STAGE 2

-  Stage Telephone
-  House Lights
-  120V-20A SINGLE PHASE
-  Stage Power Distro Panel
-  MAIN STAGE POWER 3600 amp Cam Lock or Breaker Panel (as noted)
-  Portable AC On/Off Power
-  Stage Bell & Red Light
-  Security Camera
-  FIRE ALARM CONTROL PANEL
-  FIRE EXTINGUISHER



| | |
|--|---|
| SHEET: 1 OF 1 | |
| Date: 1425 W 14th St Tempe, AZ 85281 tel: (480) 565-7040 info@SunStudiosAZ.com  | Production Designer: Art Director: Set Designer: Set Decorator: Const. Coordinator: REV: |
| Scale: 1/2" = 1' Sheet Size: E | Drawing Number: Production Title: Set / Location: Episode: |
| Stage layout, Art Department and Production Design services provided by: Kim Bailey / Production Designer (818) 370-1577 info@kimbailey.com | |